


[illegible]

AÇO	DIAM (mm)	C.TOTAL (m)	PESO (kg)
CA50	6,3	314,8	77,0
	8,0	140,5	55,0
	10,0	76,3	47,0
	12,5	73,2	699,0
	16,0	872,6	1364,0
CA60	5,0	1223,7	187,0
PESO TOTAL (kg)			
CA50		2242,0	
CA60		187,0	

Volume de concreto (C-25) = 14.93 m³
Área de forma = 138.09 m²

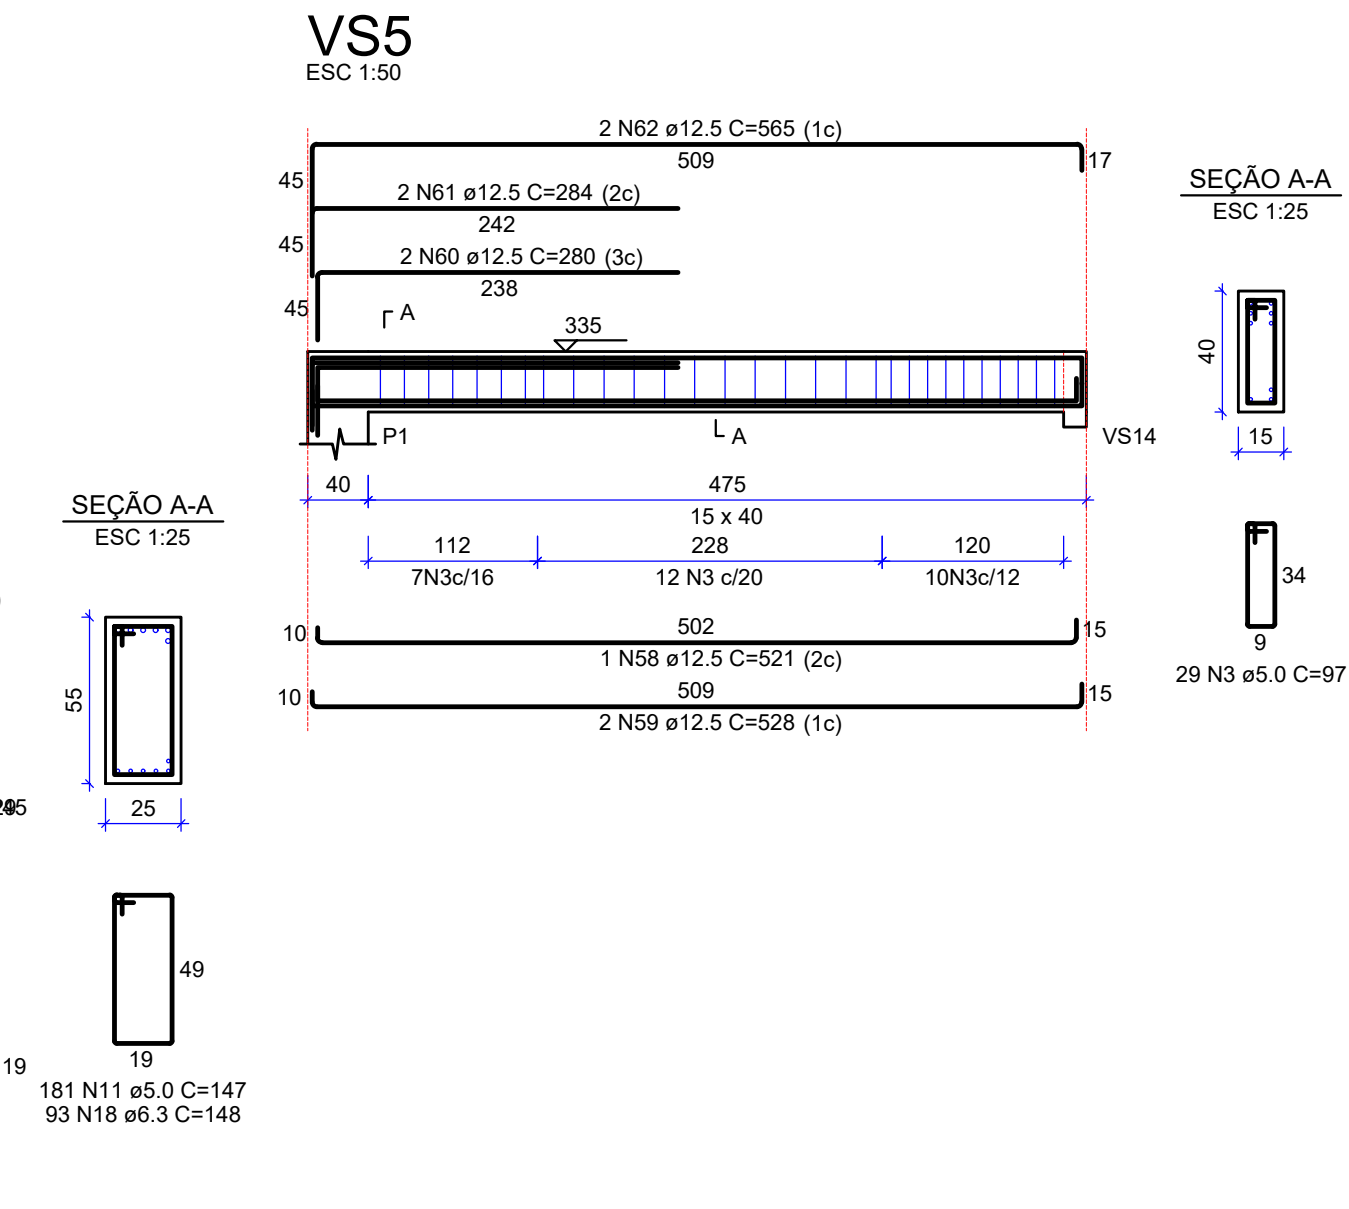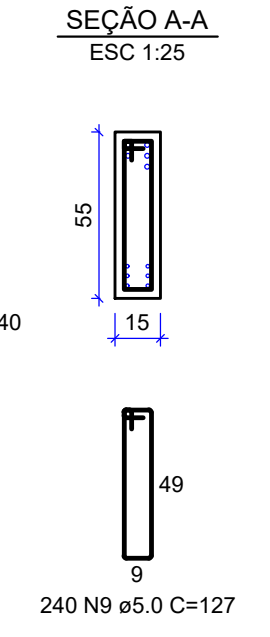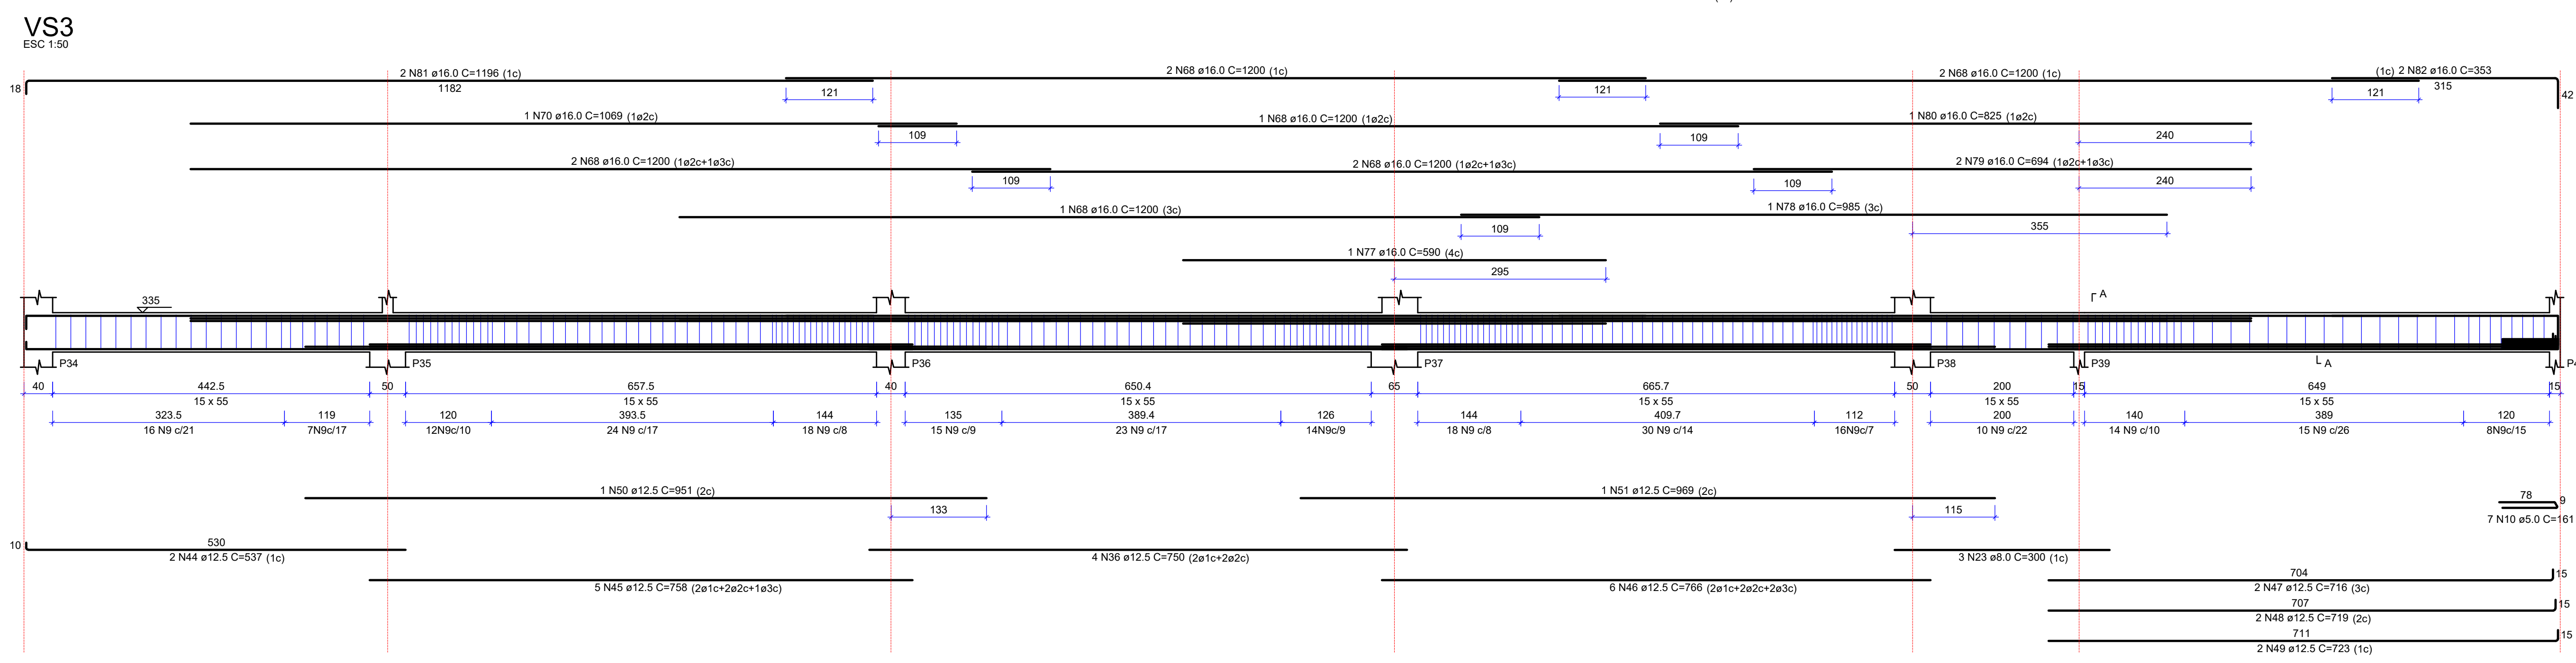