


escala 1:75

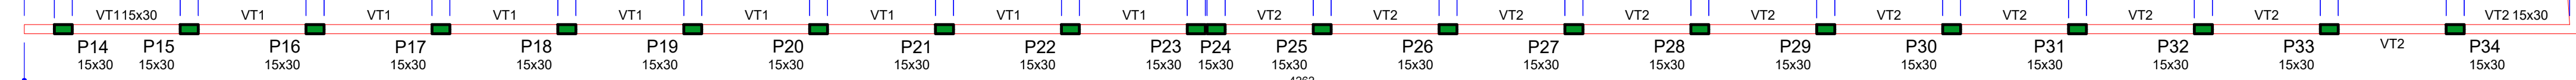

escala 1:75

Área de forma = 67.32 m<sup>2</sup>